


**1 FRONT ELEVATION**  
1/4" = 1'-0"

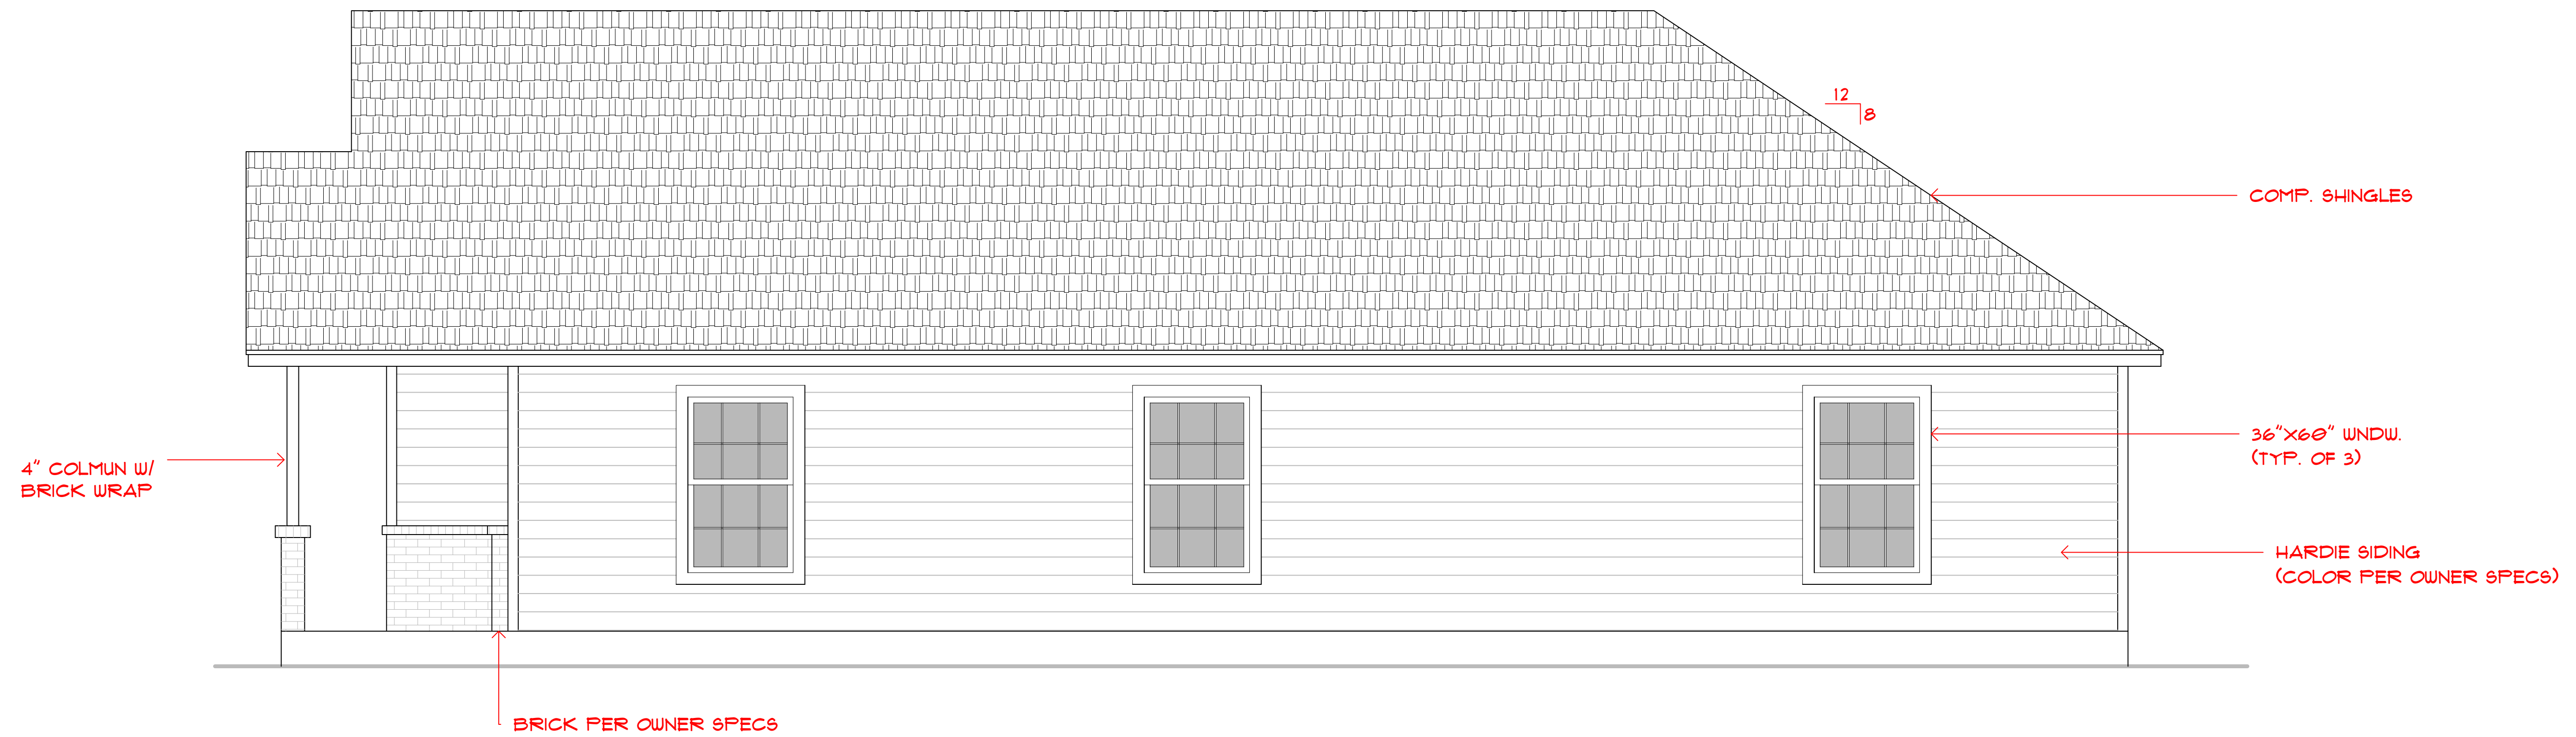

**2 RIGHT ELEVATION**  
3/8" = 1'-0"

DATE	REVISIONS	NO.

**K I ENGINEERING**

STRUCTURAL | CIVIL | PROFESSIONAL DESIGNS  
445 RADLE ROAD WACO, TEXAS 76706  
shildens31@yahoo.com  
(254)488-1344 - (254)733-4898

A NEW DUPLEX FOR  
1324 N. 34TH ST.  
WACO, TEXAS

EXTERIOR ELEVATIONS

DATE	8/27/2020
DRAWN	KB
JOB NO.	110-2020
SCALE	VARIES
SHEET	

A-2