


1 FRONT ELEVATION
1/4" = 1'-0"

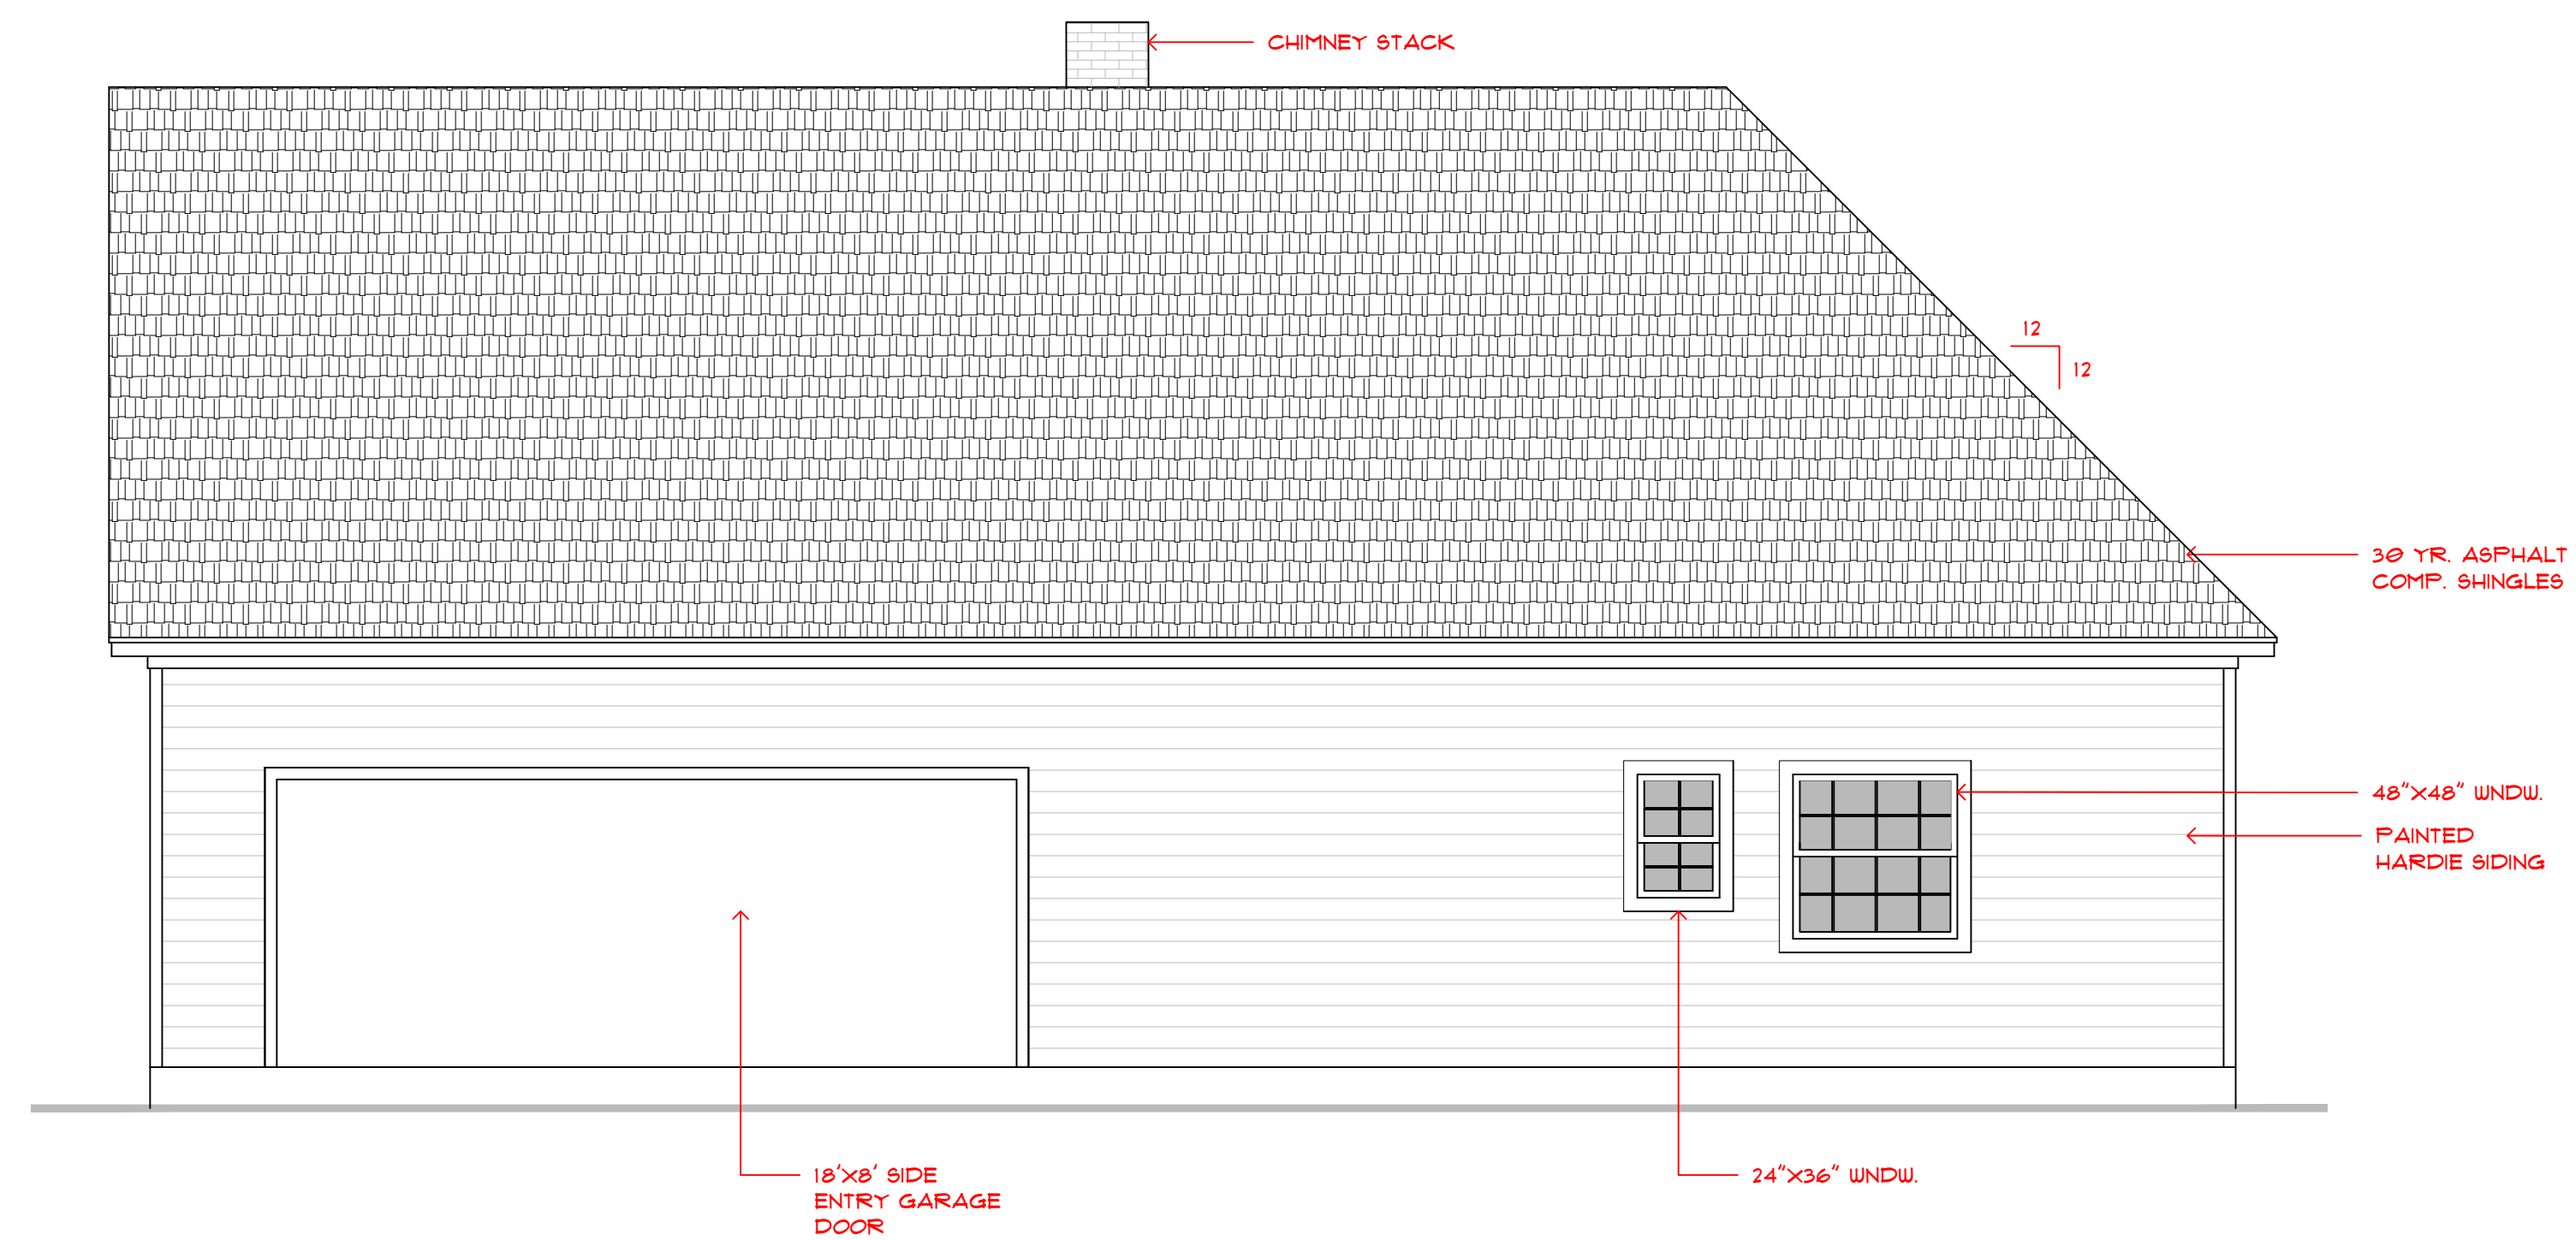

2 RIGHT ELEVATION
1/4" = 1'-0"

| DATE | REVISIONS | NO. |
|------|-----------|-----|
| | | |
| | | |
| | | |
| | | |

K I ENGINEERING
STRUCTURAL | CIVIL | PROFESSIONAL DESIGNS
445 RADLE ROAD WACO, TEXAS 76706
sheldens31@yahoo.com
(254)498-1344 - (254)733-4898

K I S S

A NEW SPEC HOUSE FOR MOONLIGHT SUBDIVISION
BLOCK 1 LOT 9
HEWITT, TEXAS
EXTERIOR ELEVATIONS

DATE 8/21/2020
DRAWN KB
JOB NO. 109-2020
SCALE 1/4" = 1'-0"
SHEET

A-2